


FLOOR PLAN

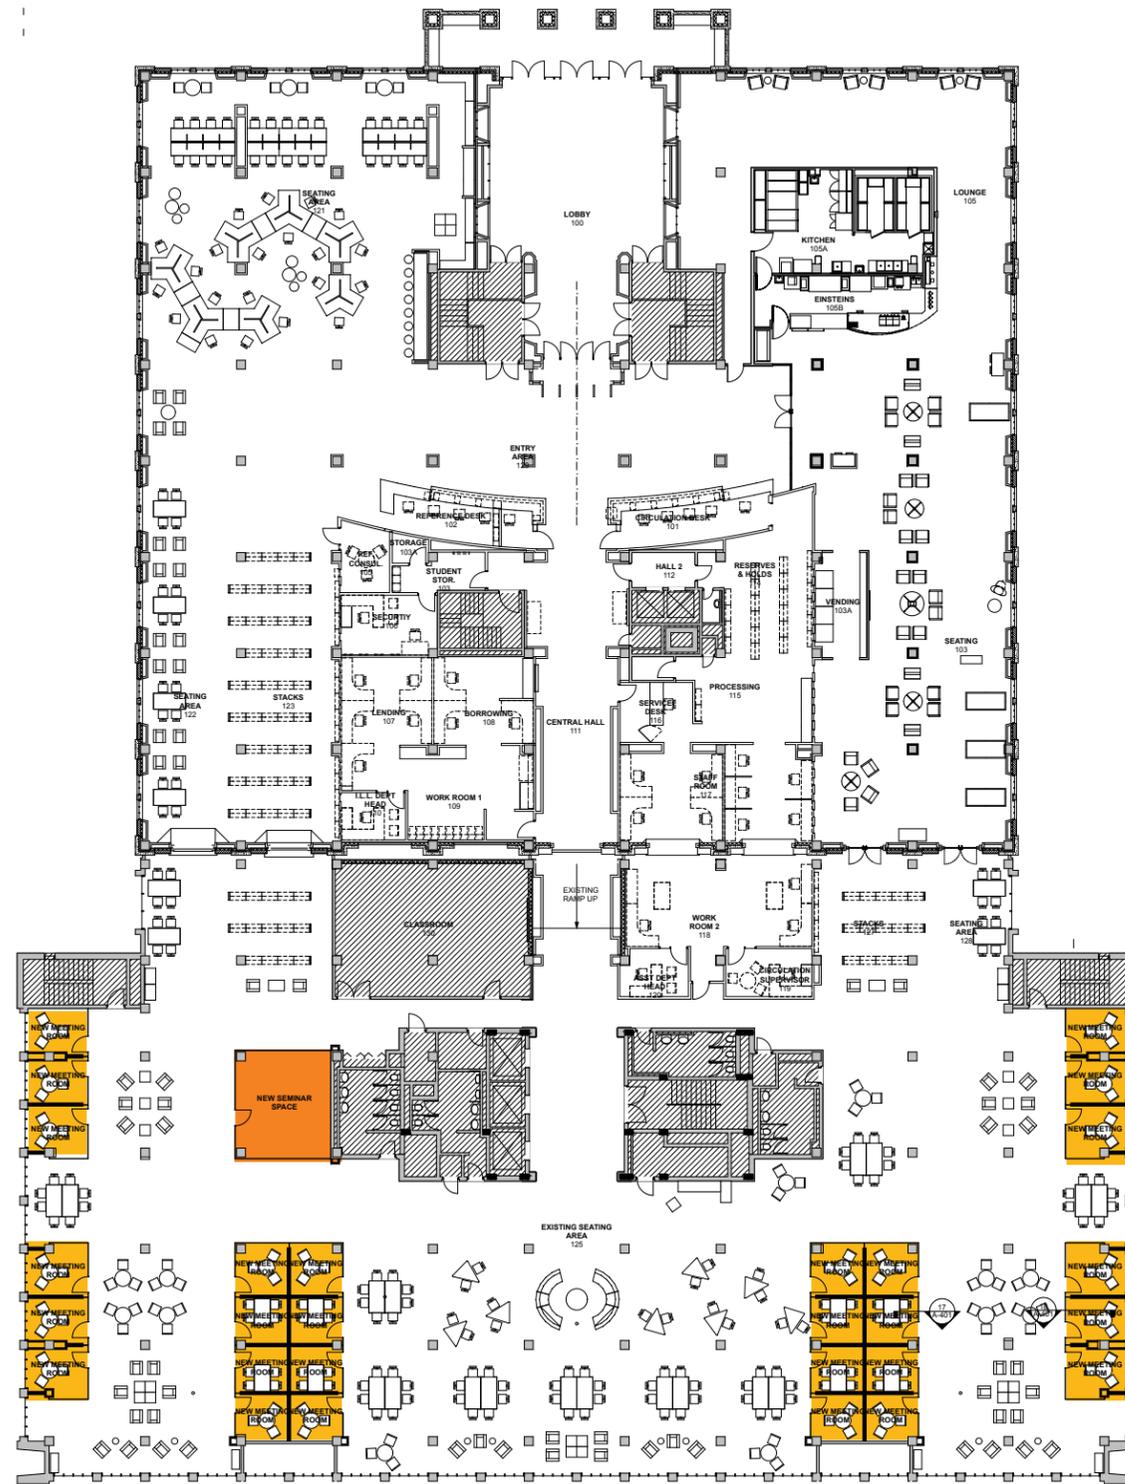

1 FIRST LEVEL FLOOR PLAN
SCALE 3/32" = 1'-0"